


THE FIRST LEVEL

104 Sulfrin Road

New Providence, New Jersey

NOT TO SCALE - This floor plan is provided for illustration purposes only.

Room positions and dimensions are approximate and should be independently measured for accuracy.

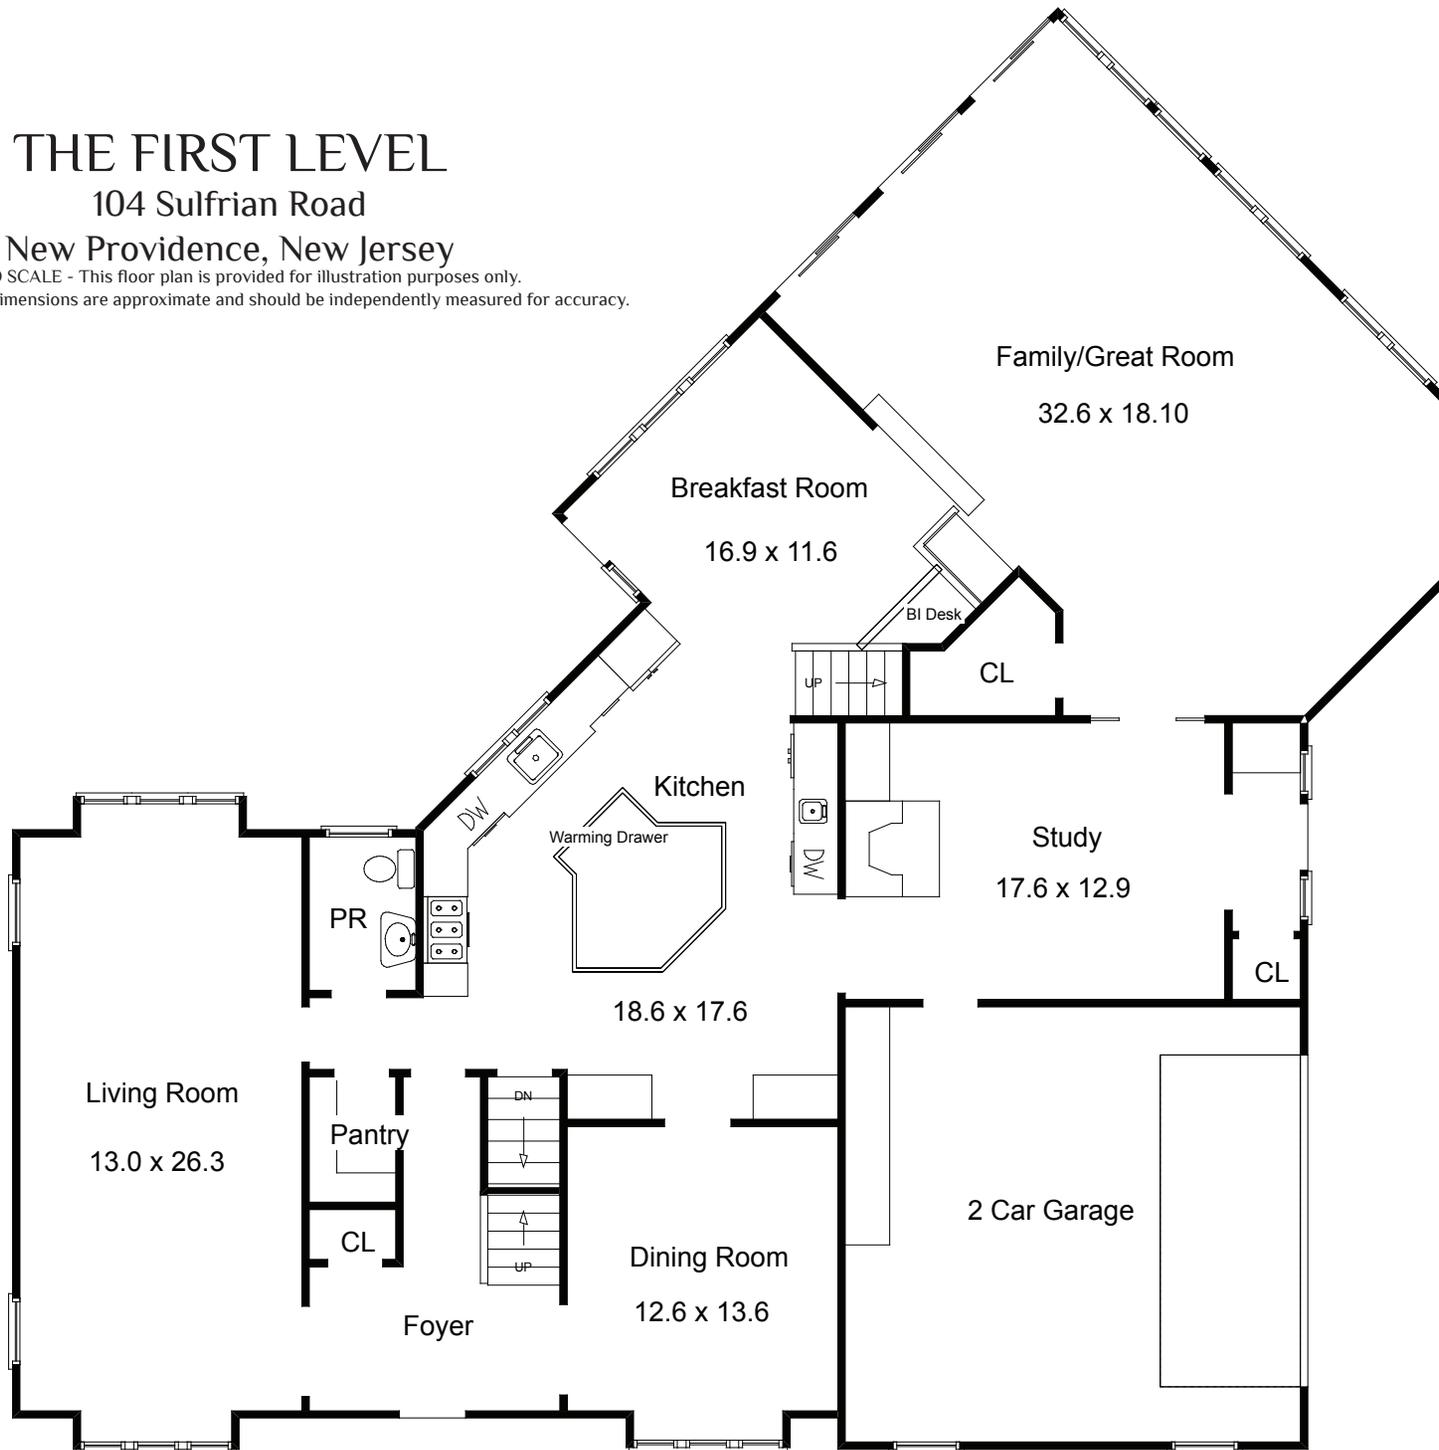

THE LOWER LEVEL

104 Sulfrian Road

New Providence, New Jersey

NOT TO SCALE - This floor plan is provided for illustration purposes only.

Room positions and dimensions are approximate and should be independently measured for accuracy.

