


SEC.

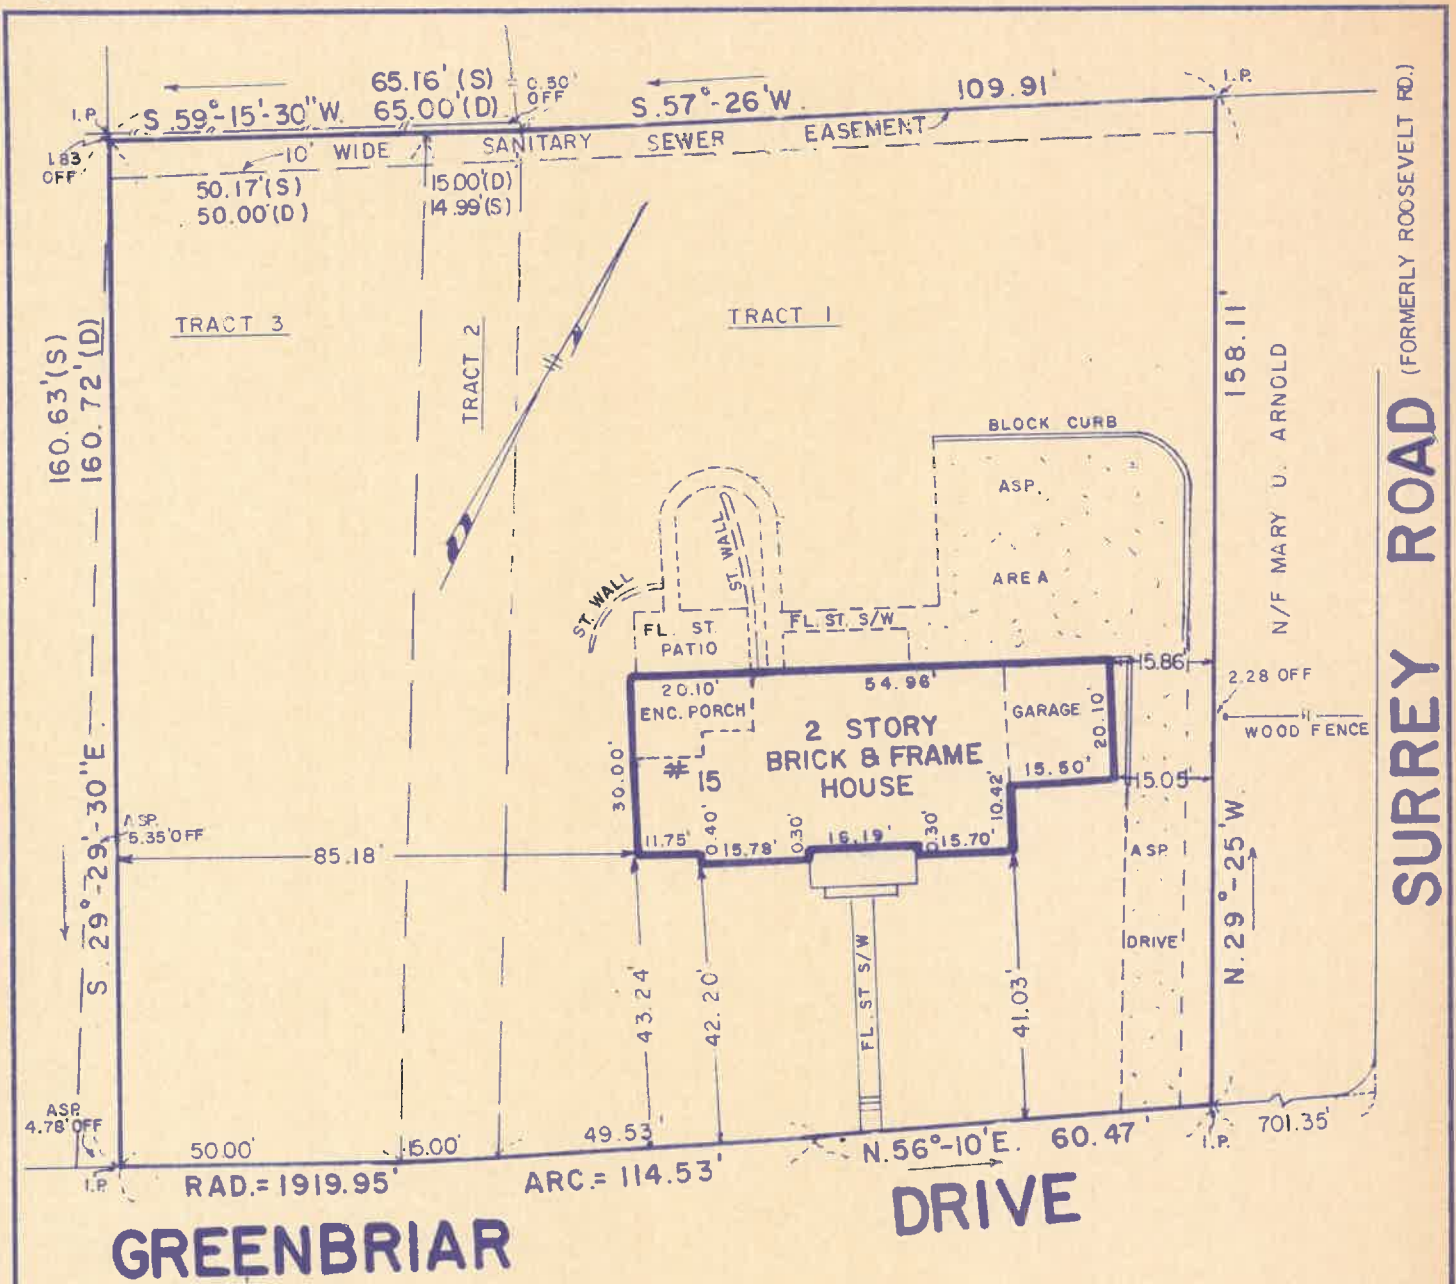

GREENBRIAR

DRIVE

SURREY ROAD
(FORMERLY ROOSEVELT RD.)

ORDERED BY: FRED W. KANNER
CERT. TO: FRED W. & CAROL G. KANNER
PIONEER NATIONAL TITLE INS. CO.

PROPERTY STAKE: 1/3/77

SCALE: 1" = 30'

DATE: 12/10/76

SURVEY OF
15 GREENBRIAR DRIVE
CITY OF SUMMIT, UNION COUNTY, N.J.

BEING ALSO KNOWN AS LOT 14 & LOT 15, BLOCK
94-I, AS DESIGNATED ON THE TAX MAP OF THE
CITY OF SUMMIT, UNION COUNTY, N.J.

LUSTER & GUARRIELLO ASSOC. INC.
CIVIL ENGINEERS AND LAND SURVEYORS
193 SOUTH AVENUE
FANWOOD, N.J. 07036

BY *[Signature]* N.J. P.E. & L.S. # 16648
DONALD R. GUARRIELLO